


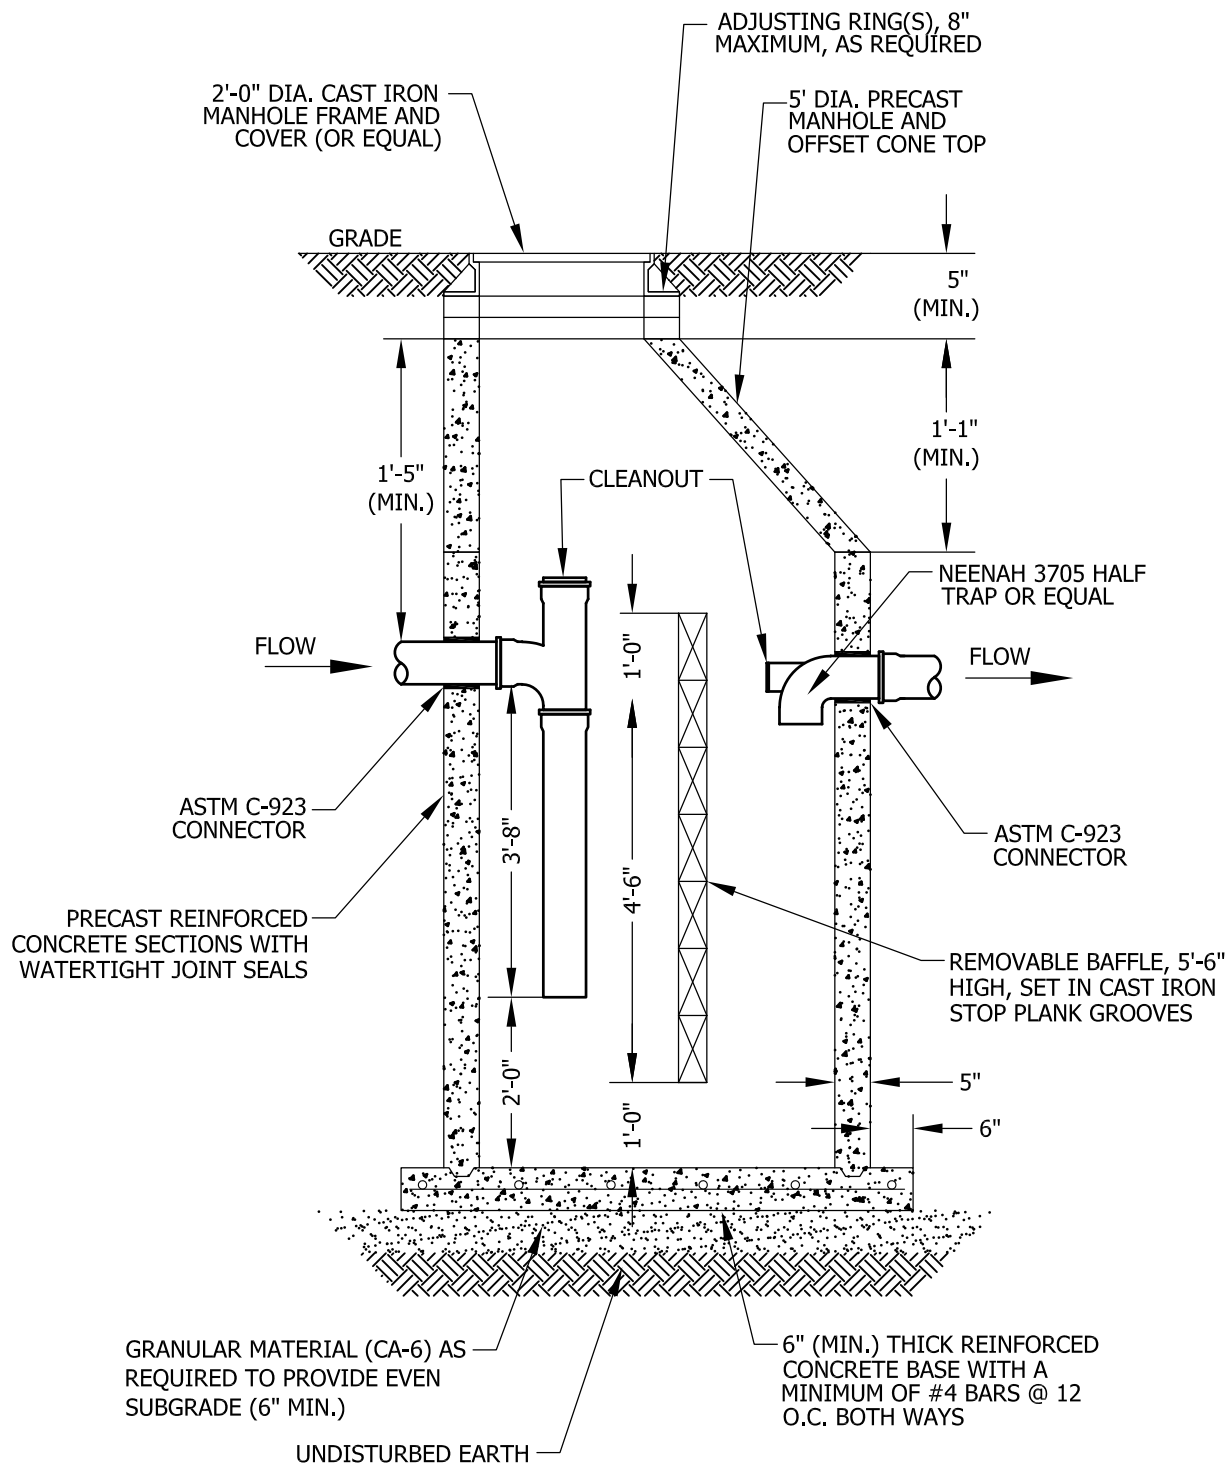

#### NOTES:

1. IF RIM ELEVATION IS LOWER THAN FLOOD PROTECTION ELEVATION, A WATERTIGHT FRAME WITH BOLTED DOWN LID SHALL BE USED.
2. DISHWASHER DISCHARGE SHALL BYPASS GREASE BASIN.

NOT TO SCALE



## TECHNICAL GUIDANCE MANUAL

10/20/25

## SMALL GREASE BASIN (<500 GALLONS)

STD. DWG. NO.40

PAGE NO. 41